



Move In Legend

- May 20th @ 8am
- May 20th @ 1pm

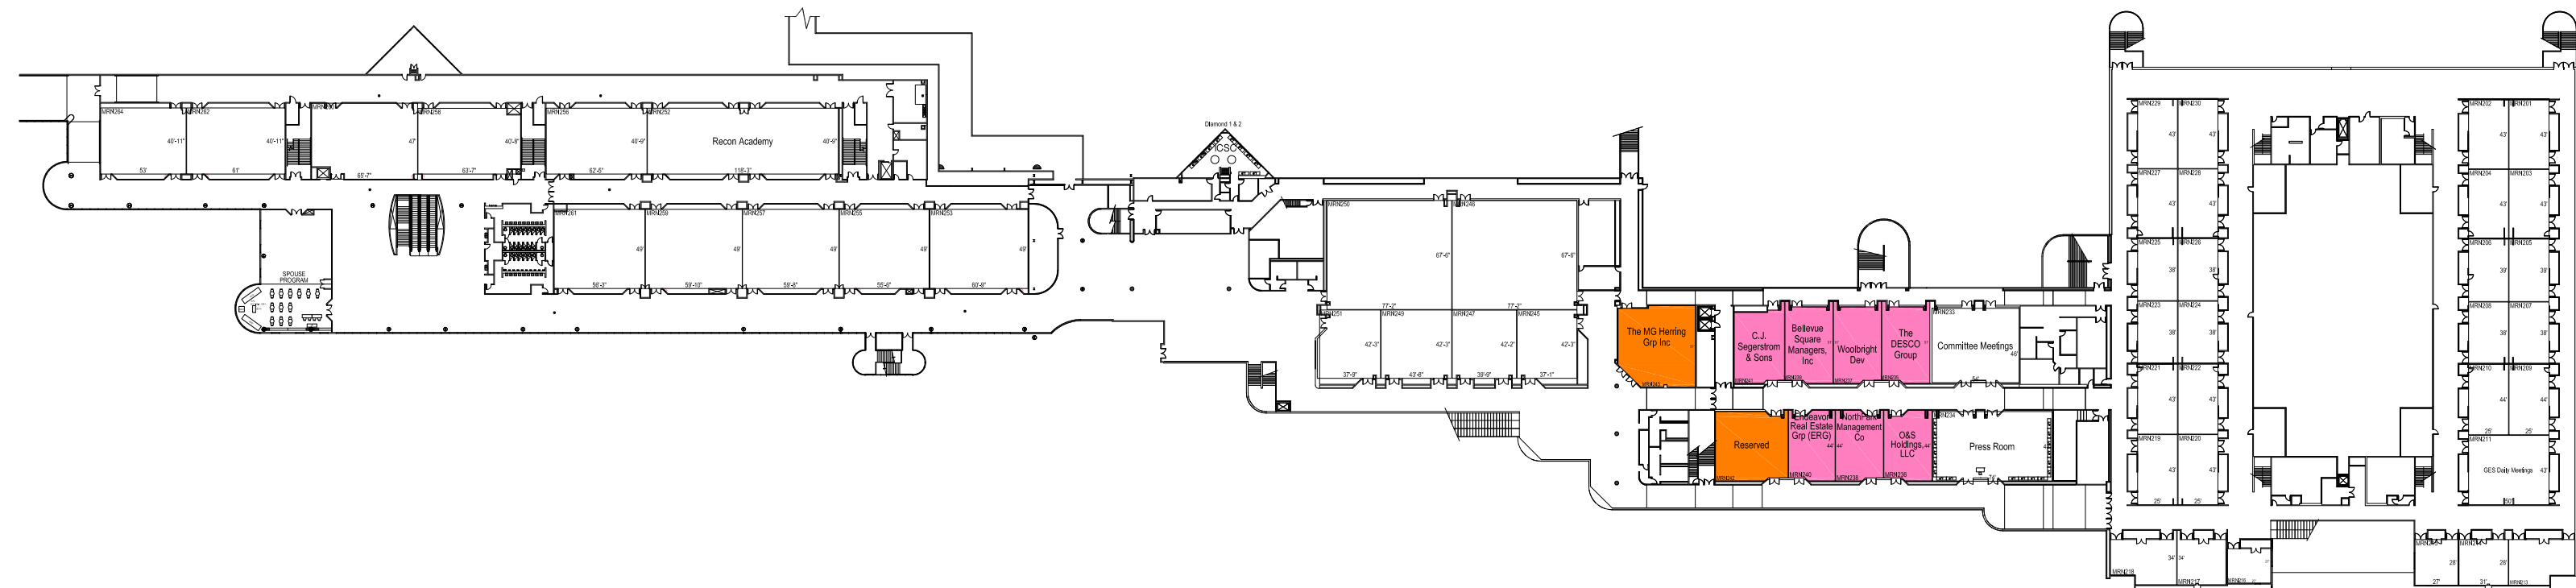

ICSC RECon Leasing Mall
MAY 23-25, 2010
 LAS VEGAS CONVENTION CENTER

Show Name: ICSC RECon Leasing Mall		Every effort has been made to insure the accuracy of all information contained on this floor plan. However, no warranties, either expressed or implied, are made with respect to this floor plan. If the location of building columns, utilities, or other architectural components of the facility is a consideration in the construction or usage of an exhibit, it is the sole responsibility of the exhibitor to physically inspect the facility to verify all dimensions and locations.		 PLAN PREPARED BY: 7000 Lindell Road Las Vegas, NV 89118 PH: 702-515-5500 FX: 702-515-5779
Show Date: May 23-25, 2010				
Facility: LVCC	Booth Count:			
Hall: c1-5 / s1-4	Net Sq Ft: 738,631			
File Name: icsc-1005-lvcc	Aisle Width: 10' Unless Noted On Plan			
Scale: Not to scale	Dwg. Current As Of: 5/12/10	By: MHH	Copyright © by GES Global Experience Specialists. All Rights Reserved. No part of this publication may be reproduced, stored in any retrieval system, or transmitted in any form by any means - electronic, mechanical, photocopying, recording, or otherwise - without the express written consent of GES Global Experience Specialists.	
	SM: Sal Infumari	AM: Ron Dean		
	Job#: 04949			