


2006 ICSC

SHERATON NY HOTEL & TOWERS NY BALLROOM - WEST DECEMBER 5, 2006

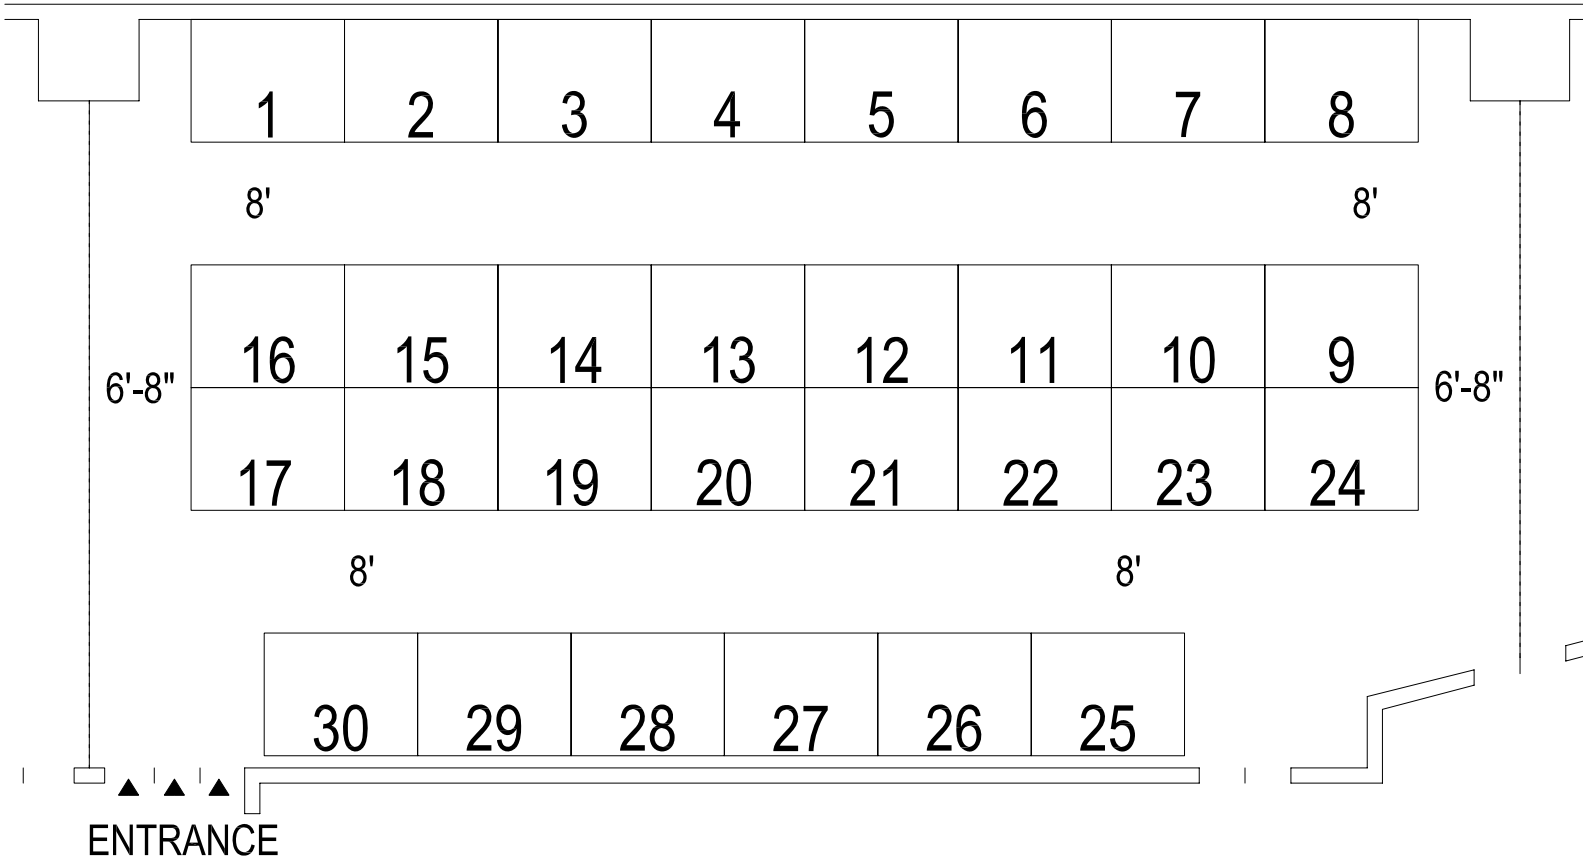

ALL BOOTHS ARE TO BE 8'x10'
UNLESS OTHERWISE NOTED.

BOOTH COUNT	BOOTH SQ. FT.
8 x 10 - 30	2400
TOTAL SQ. FT.:	2400



Copyright © by GES Exposition Services. All rights reserved.
No part of this publication may be reproduced, stored in any retrieval system, or transmitted in any form by any means - electronic, mechanical photocopying, recording, or otherwise - Without the express written consent of GES Exposition Services.

Note:
This floor plan is tentative until it gets approval from the Facility and Fire marshal.

Disclaimer:
Every effort has been made to ensure the accuracy of all information contained on this floor plan. However, no warranties, either expressed or implied, are made with respect to this floor plan. If the location of building columns, utilities or other architectural components of the facility is a consideration in the construction or usage of an exhibit, it is the sole responsibility of the exhibitor to physically inspect the facility to verify all dimensions and locations.

DATE DRAWN: 00/00/00